




South Elevation _Main Entrance

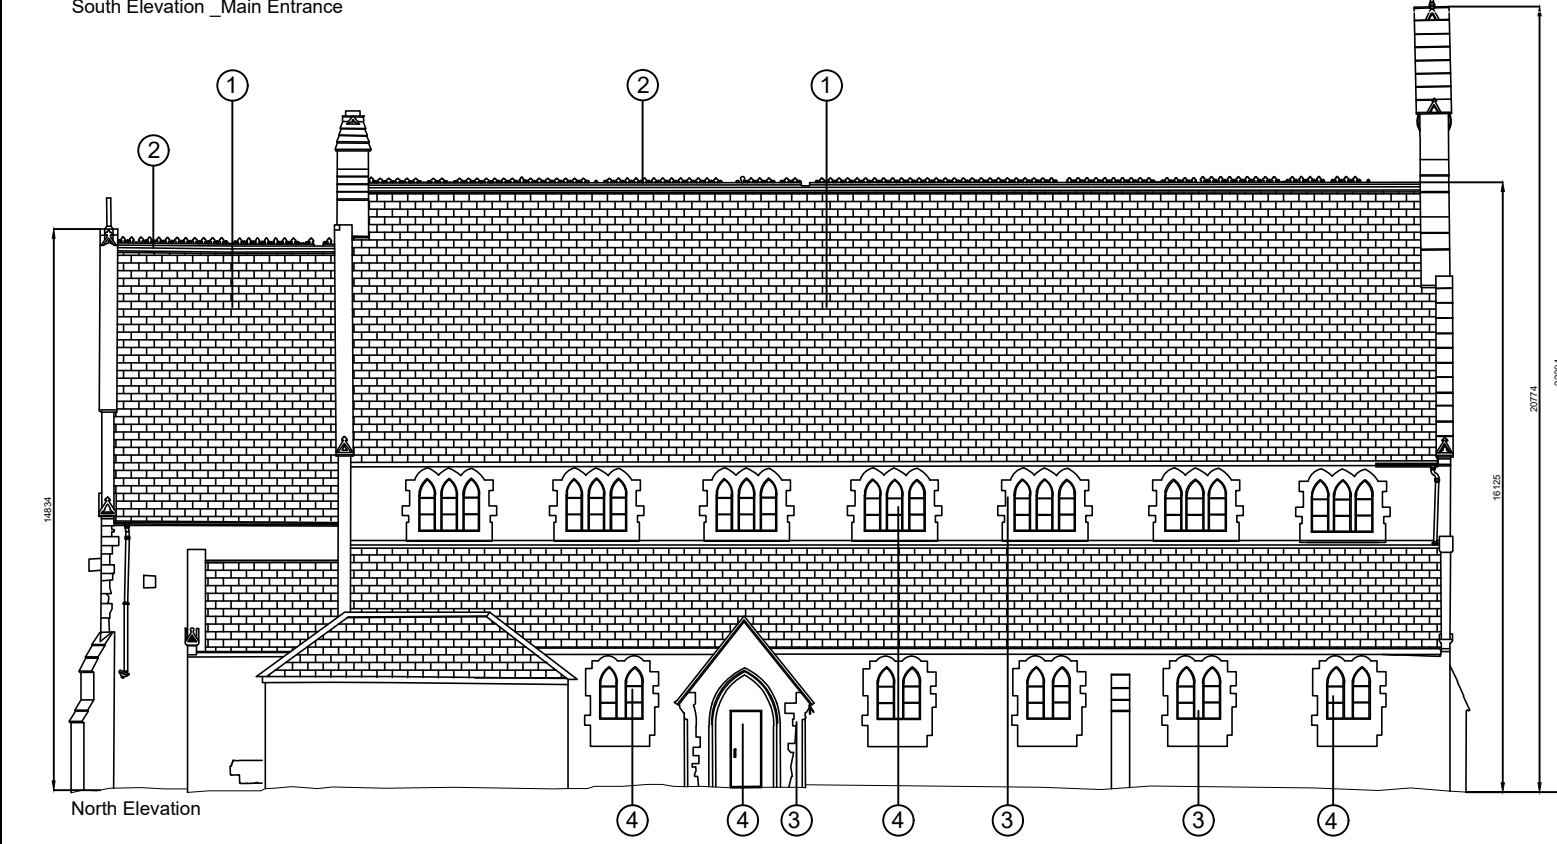

North Elevation

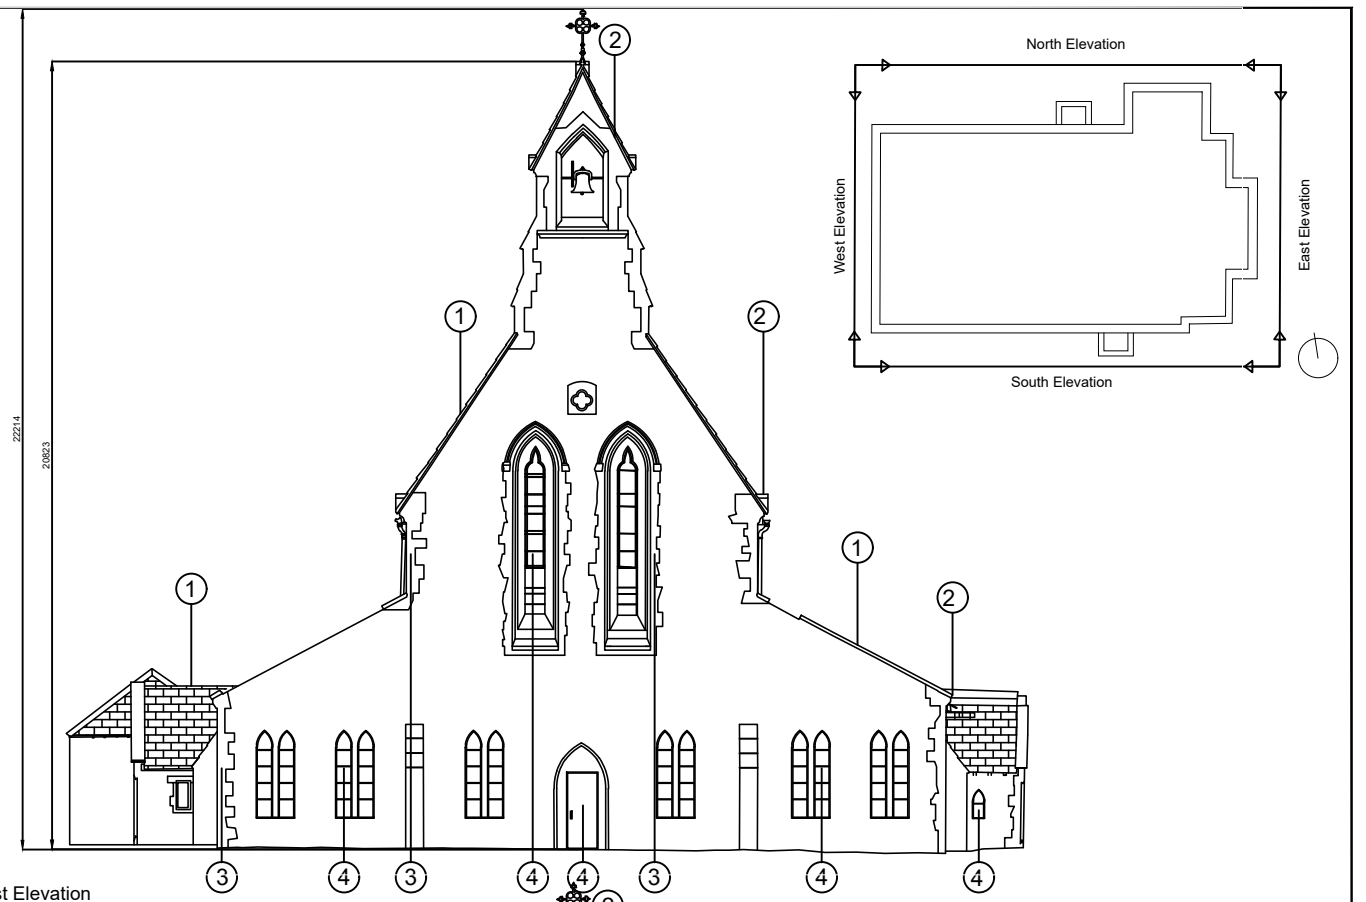


West Elevation

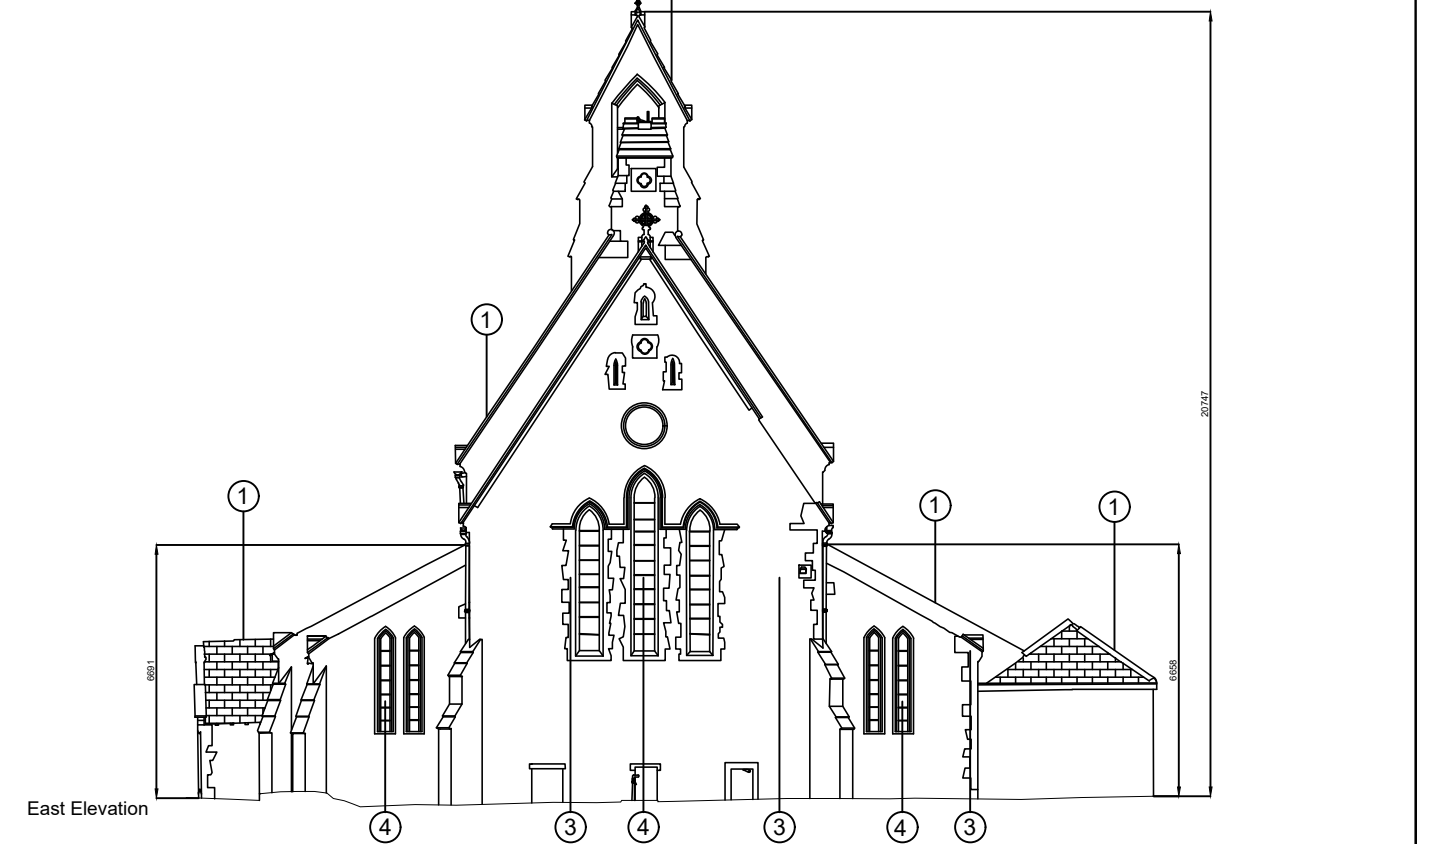

East Elevation

DO NOT SCALE FROM THIS DRAWING. USE FIGURED DIMENSIONS IN ALL CASES. VERIFY DIMENSIONS ON SITE AND REPORT ANY DISCREPANCIES TO THE ARCHITECTS IMMEDIATELY. THIS DRAWING TO BE READ IN CONJUNCTION WITH THE ARCHITECTS SPECIFICATION. © THIS DRAWING IS COPYRIGHT AND MAY ONLY BE REPRODUCED WITH THE ARCHITECTS PERMISSION.

REV	DATE	DRN	ISSUE
P02	21.03.2024	GK	Reviewed for Planning Application
P01	03.11.2023	A.Olalla	Issued for Planning

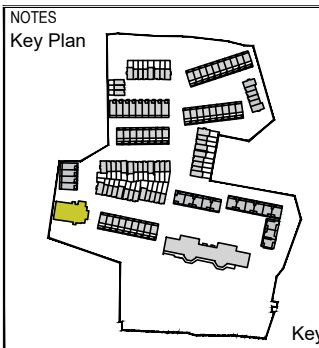

- Legend:
- ① External envelope of exiting structure will be conserved in accordance with best practice involving necessary repairs to the existing slate roof where required
 - ② Inspection and repair where required of lead and stone weathering details
 - ③ Conservation of wall masonry including localised re-pointing of lime mortar joints where needed
 - ④ Conservation of existing windows and external doors.

Please refer to John Cronin & Associates Built Heritage Appraisal report to be read in conjunction with this drawing.

PLANNING	
JOB St. Kevin's Residential Development At the former St. Kevin's Hospital and Grounds Shanakiel, Cork	
CLIENT Land Development Agency	
DRAWING Elevations Proposed Chapel Conversion to Creche	
DATE 03.11.2023	SCALE 1:200 @ A3
DRN. A.Olalla	CHECKED P.Mulligan

Reddy Architecture + Urbanism
Cork Office,
Douglas Business Centre, Carrigaline Road, Douglas, Co. Cork

T: +353 (0)21 4362922
W: www.reddyarchitecture.com
E: cork@reddyarchitecture.com

DWG NO. SKC-RAU-00-ZZ-DR-A-2303	REVISION P02
------------------------------------	-----------------