



Ground Floor Plan \_ scale 1:200  
 GF area: 600 m<sup>2</sup>  
 Total area: 630 m<sup>2</sup>

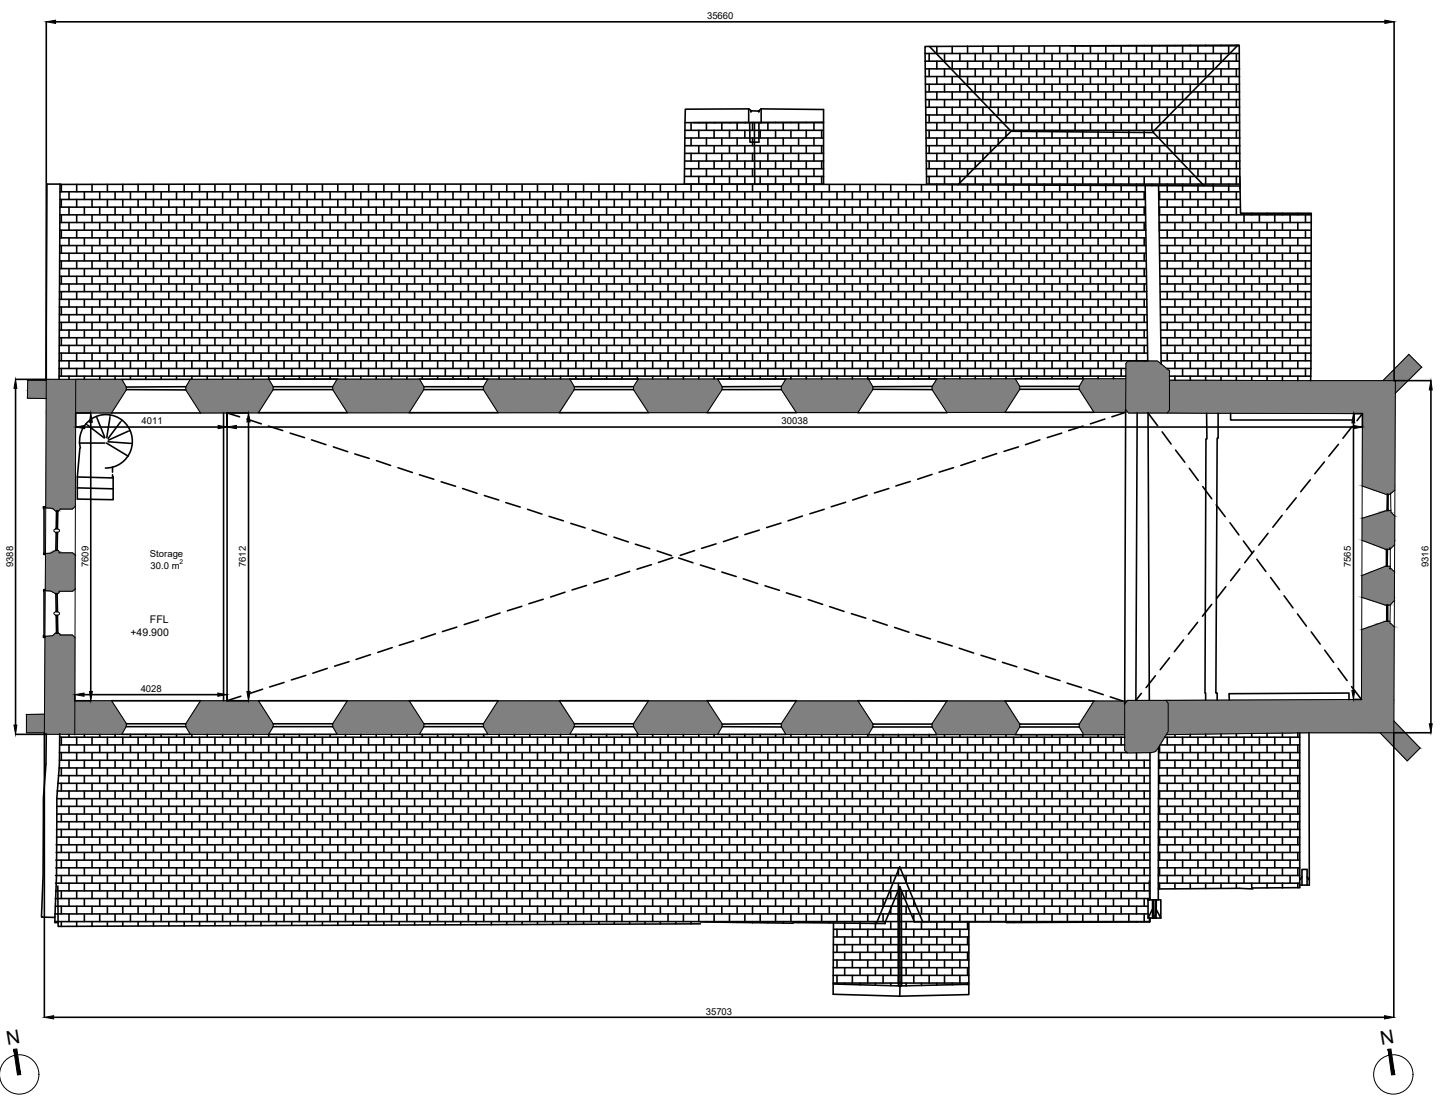

Mezzanine Floor \_ scale 1:200  
 Mezzanine area: 30.0 m<sup>2</sup>  
 Total area: 630 m<sup>2</sup>

DO NOT SCALE FROM THIS DRAWING. USE FIGURED DIMENSIONS IN ALL CASES. VERIFY DIMENSIONS ON SITE AND REPORT ANY DISCREPANCIES TO THE ARCHITECTS IMMEDIATELY. THIS DRAWING TO BE READ IN CONJUNCTION WITH THE ARCHITECTS SPECIFICATION. © THIS DRAWING IS COPYRIGHT AND MAY ONLY BE REPRODUCED WITH THE ARCHITECTS PERMISSION.

REV	DATE	DRN	ISSUE
P02	21.03.2024	GK	Reviewed for Planning Application
P01	29.02.24	GK	ISSUED for Planning

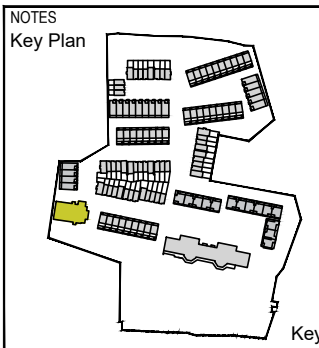

- Legend:
- External envelope of existing structure will be conserved in accordance with best practice involving necessary repairs to the existing slate roof where required
  - Inspection and repair where required of lead and stone weathering details
  - Conservation of wall masonry including localised re-pointing of lime mortar joints where needed
  - Conservation of existing windows and external doors.

Please refer to John Cronin & Associates Built Heritage Appraisal report to be read in conjunction with this drawing.

ORIGINAL SHEET SIZE = A3

PLANNING	
JOB St. Kevin's Strategic Housing Development At the former St. Kevin's Hospital and Grounds Shanakiel, Cork	
CLIENT Land Development Agency	
DRAWING Chapel Conversion to Enterprise Offices Floor Plans - As Permitted	
DATE 2020.12.04	SCALE 1:200 @ A3
DRN. A.Oialla	CHECKED P.Mulligan

Reddy Architecture + Urbanism  
 Cork Office,  
 Douglas Business Centre, Carrigaline Road, Douglas, Co. Cork

T: +353 (0)21 4362922  
 W: www.reddyarchitecture.com  
 E: cork@reddyarchitecture.com

DWG NO. SKC-RAU-00-ZZ-DR-A-1709	REVISION P02
------------------------------------	-----------------