

DO NOT SCALE FROM THIS DRAWING. USE FIGURED DIMENSIONS IN ALL CASES. VERIFY DIMENSIONS ON SITE AND REPORT ANY DISCREPANCIES TO THE ARCHITECTS IMMEDIATELY. THIS DRAWING IS TO BE READ IN CONJUNCTION WITH THE ARCHITECTS SPECIFICATION. © THIS DRAWING IS COPYRIGHT AND MAY ONLY BE REPRODUCED WITH THE ARCHITECTS PERMISSION.

NOTES

Description:
Digital Cartographic Model (DCM)
Publisher / Source:
Ordnance Survey Ireland (OSI)
Data Source / Reference:
PRIME2
File Format:
Autodesk AutoCAD (DWG_R2013)
File Name:
v_50103271_1.dwg
Clip Extent / Area of Interest (AOI):
LLX,LY = 564474.5929,571425.598
LRX,LYR = 565304.5929,571425.598
ULX,LYU = 564474.5929,572040.598
URX,LYR = 565304.5929,572040.598
Projection / Spatial Reference:
Projection= IRENET95_Irish_Transverse_Mercator
Centre Point Coordinates:
X,Y= 564889.5929,571733.098
Reference Index:
Map Series | Map Sheets
1:1,000 | 6382-07
1:1,000 | 6382-11
1:1,000 | 6382-06
1:1,000 | 6382-12

Data Extraction Date:
Date= 20-Jan-2020
Source Data Release:
DCLMS Release V1.123.106
Product Version:
Version= 1.3
License / Copyright:
Ordnance Survey Ireland 'Terms of Use' apply.
Please visit: www.osi.ie/about/terms-conditions.

© Ordnance Survey Ireland, 2020
Compiled and published by Ordnance Survey Ireland, Phoenix Park, Dublin 8, Ireland.
Unauthorised reproduction infringes Ordnance Survey Ireland and Government of Ireland copyright.
All rights reserved. No part of this publication may be copied, reproduced or transmitted in any form or by any means without the prior written permission of the copyright owners.
The representation on this map of a road, track or footpath is not evidence of the existence of a right of way.
Ordnance Survey maps never show legal property boundaries, nor do they show ownership of physical features.

© Suirbhéireacht Ordnálaí Éireann, 2020
Arna thiomáil agus arna tholláil ag Suirbhéireacht Ordnálaí Éireann, Páirc an Fhionnuisce, Baile Átha Cliath 8, Éire.
Sáraitheann aistriúcháid neamhdhártaíthe cóipcheart Suirbhéireacht Ordnálaí Éireann agus Rialtas na hÉireann.
Gach cead ar cosnamh. Ní ceadmhach aon chuid den fhógraíocht seo a chloicáil, a aistriú nó a threacadh in aon bhealach ná ar aon bhealach gan cead i scríobh nó i meán eile an chloicáil.
Ní hionann bóthar, bealach nó cosán a bheith ar an léarscáil seo agus fianaise ar chead sí.

Ní tháirgeann léarscáil de chuid Ordnálaí Suirbhéireacht na hÉireann leasraon phoiblí de dhíocht de mháson riamh, ná úinéireacht de ghnéithe fisiciúla.

P02	2024/03/22	GK	Updated for Planning
P01	2020/12/04	A.Olalla	Issued for Planning
REV	DTE	DRN	ISSUE



reddyarchitecture+urbanism

Reddy Architecture + Urbanism
Cork Office,
Douglas Business Centre, Carrigaline Road, Douglas, Co. Cork

T: +353 (0)21 4362922
W: www.reddyarchitecture.com
E: cork@reddyarchitecture.com

PLANNING


JOB
St. Kevin's Strategic Housing Development
At former St. Kevin's Hospital and Grounds
Shanakiel, Cork

CLIENT
Land Development Agency

DRAWING
Site Location Map_Urban Map

DATE	2023/11/20	SCALE	1:2500@A3
DRN.	A.Olalla	CHECKED	P.Mulligan
JOB NO.	DWG NO.	REVISION	

P19-194C-RAU-00-ZZ-DR-A-31001 P02

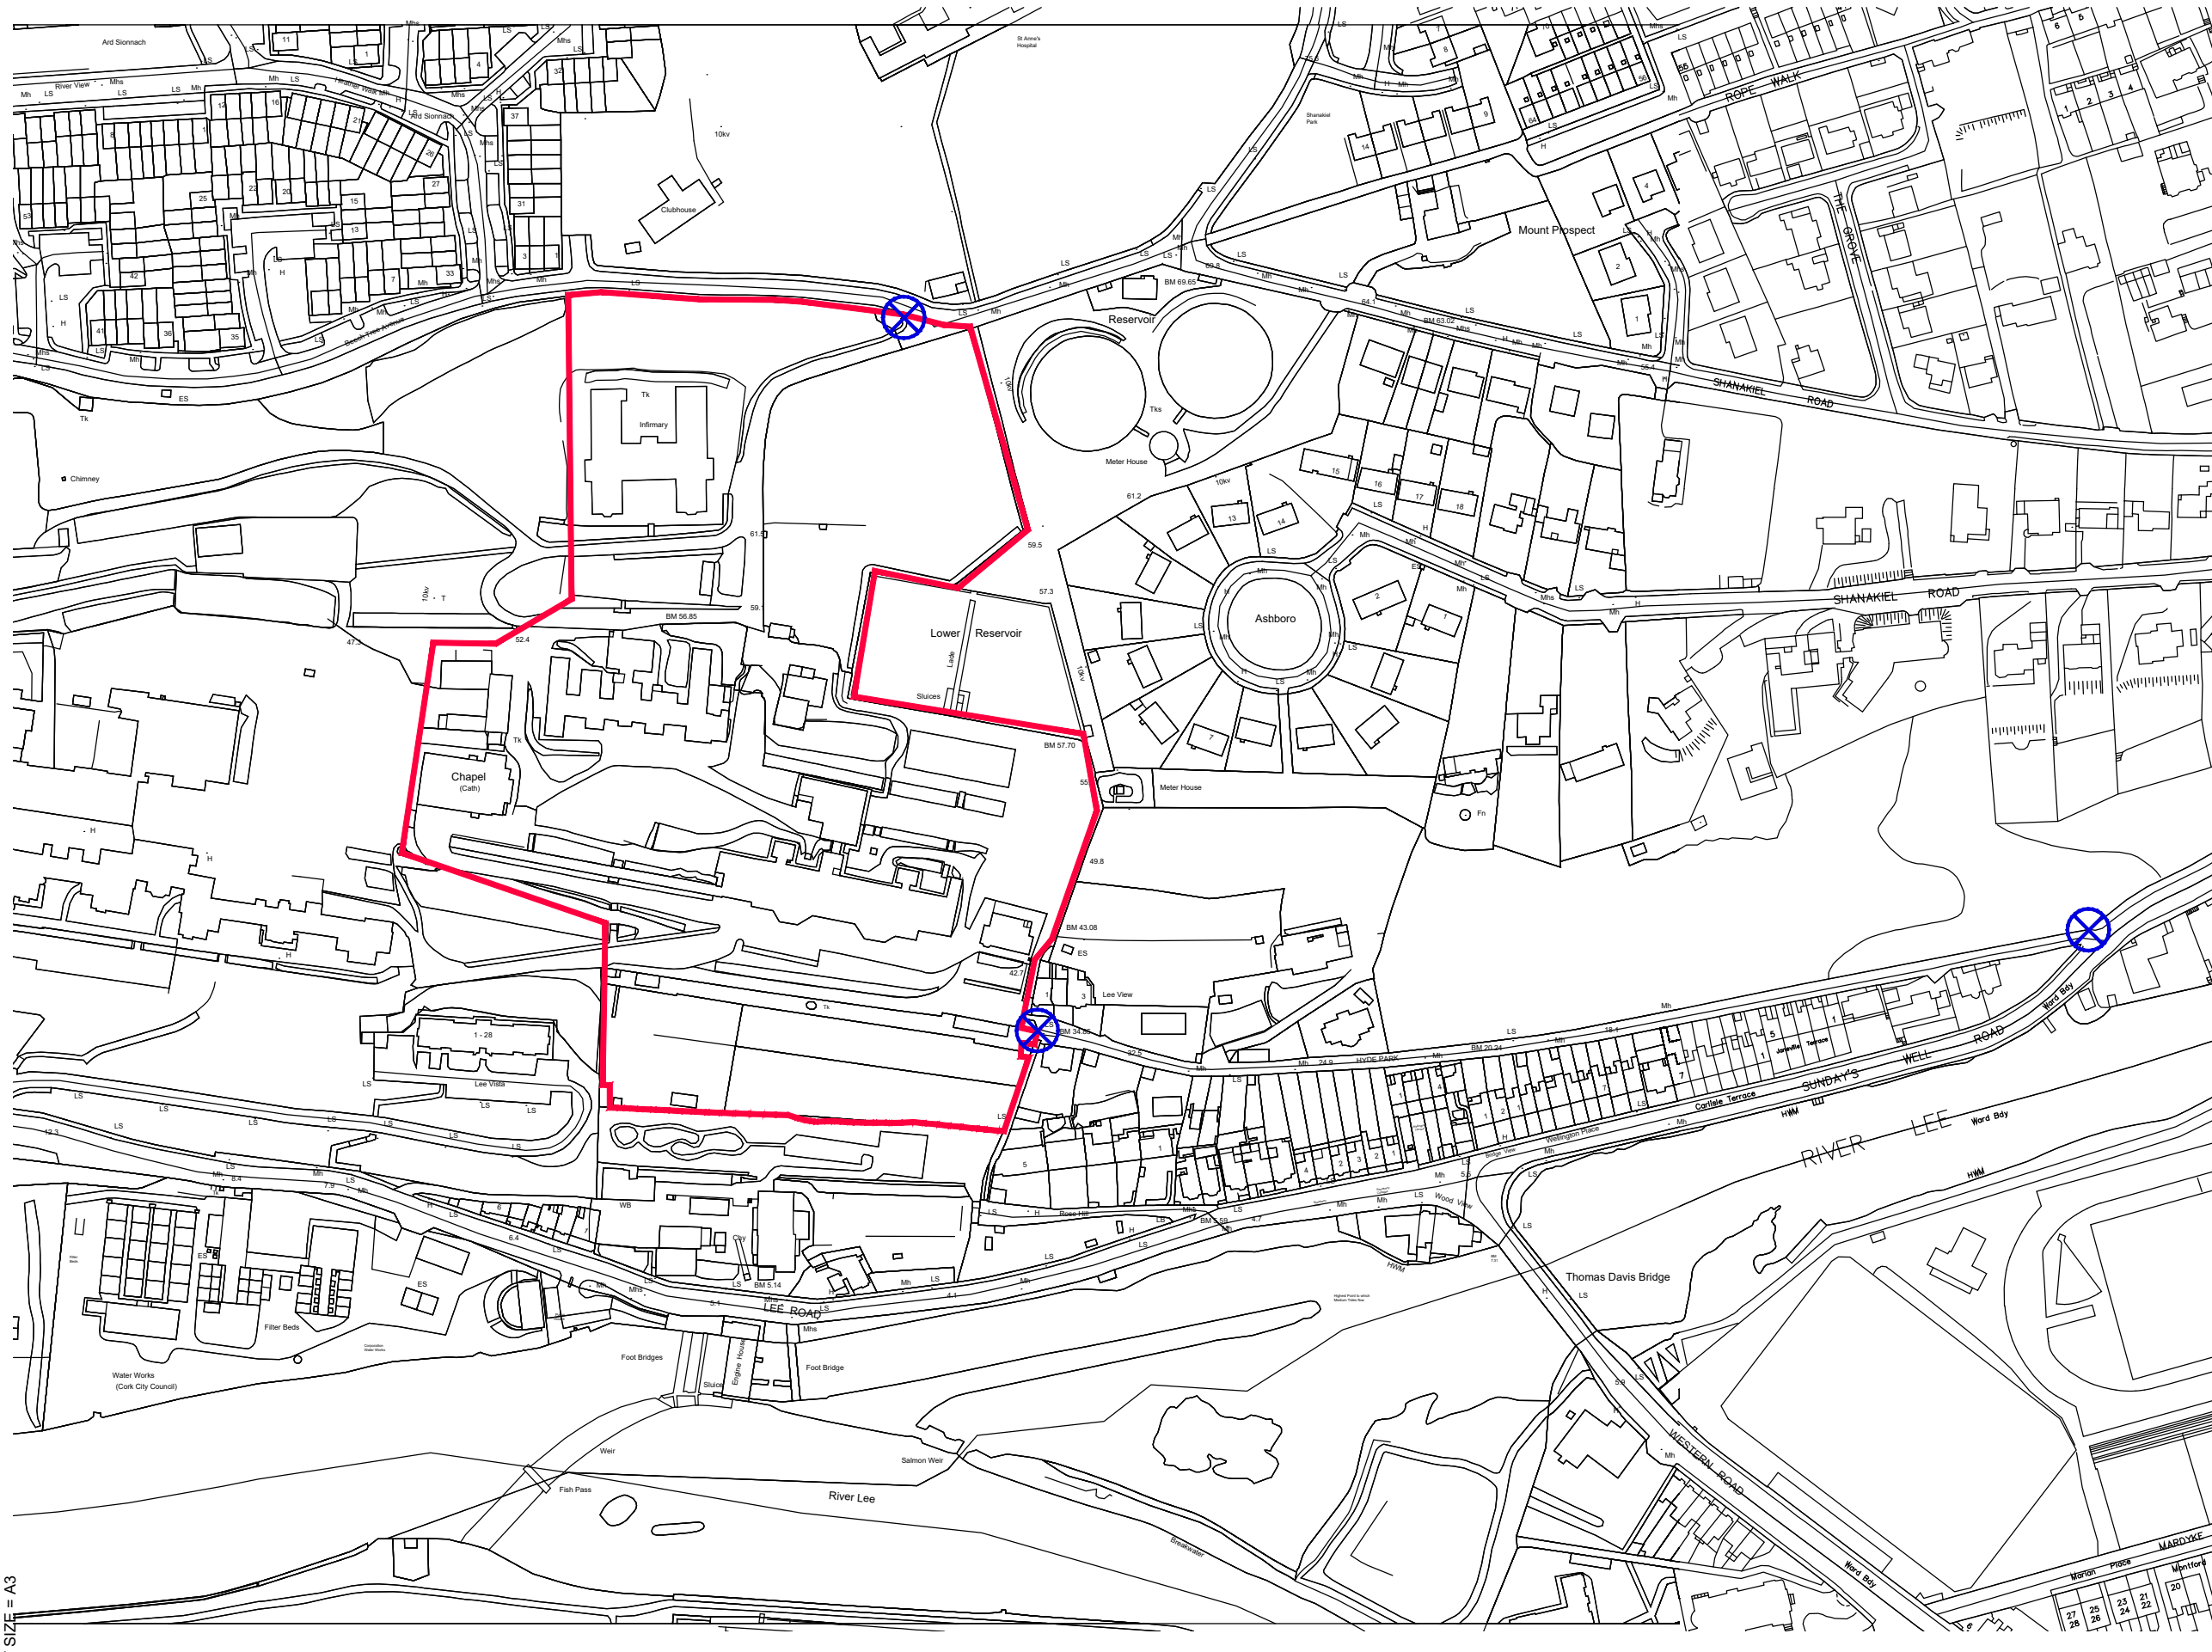

ORIGINAL SHEET SIZE = A3

LEGEND:

— Denotes Boundary of Planning Application

X Denotes Location of Site Notices

Scale
1:2500

